

6931 BOCHI CIRCLE  
SARASOTA, FL

Ground Level Foyer	201 sq. ft.
Main Living	1698 sq. ft.
Upper Level	1696 sq. ft.

TOTAL UNDER AIR	3595 sq. ft.
Garage/Storage	1370 sq. ft.
Covered Entry	65 sq. ft.
Covered Balconies	428 sq. ft.
Covered Lanais	191 sq. ft.

TOTAL UNDER ROOF	5649 sq. ft.
Lanai/Pool	781 sq. ft.

TOTAL AREA	6430 sq. ft.
------------	--------------



1174 COURT ST  
CLEARWATER, FL. 33756  
(727) 596-9006  
INFO@NELSONCR.COM



**PAMPA SUNBELT**  
Owner: Pampa Sunbelt 11, LLC  
LA LINDA  
6931 BOCHI CIR SIESTA KEY, FL

REVISIONS:  
DATE: 12/29/2021 YG  
REV: 01/20/2022  
REV: 01/27/2022  
03-24-2022

FOR CONSTRUCTION  
PURPOSES

TITLE:

SHEET NUMBER:

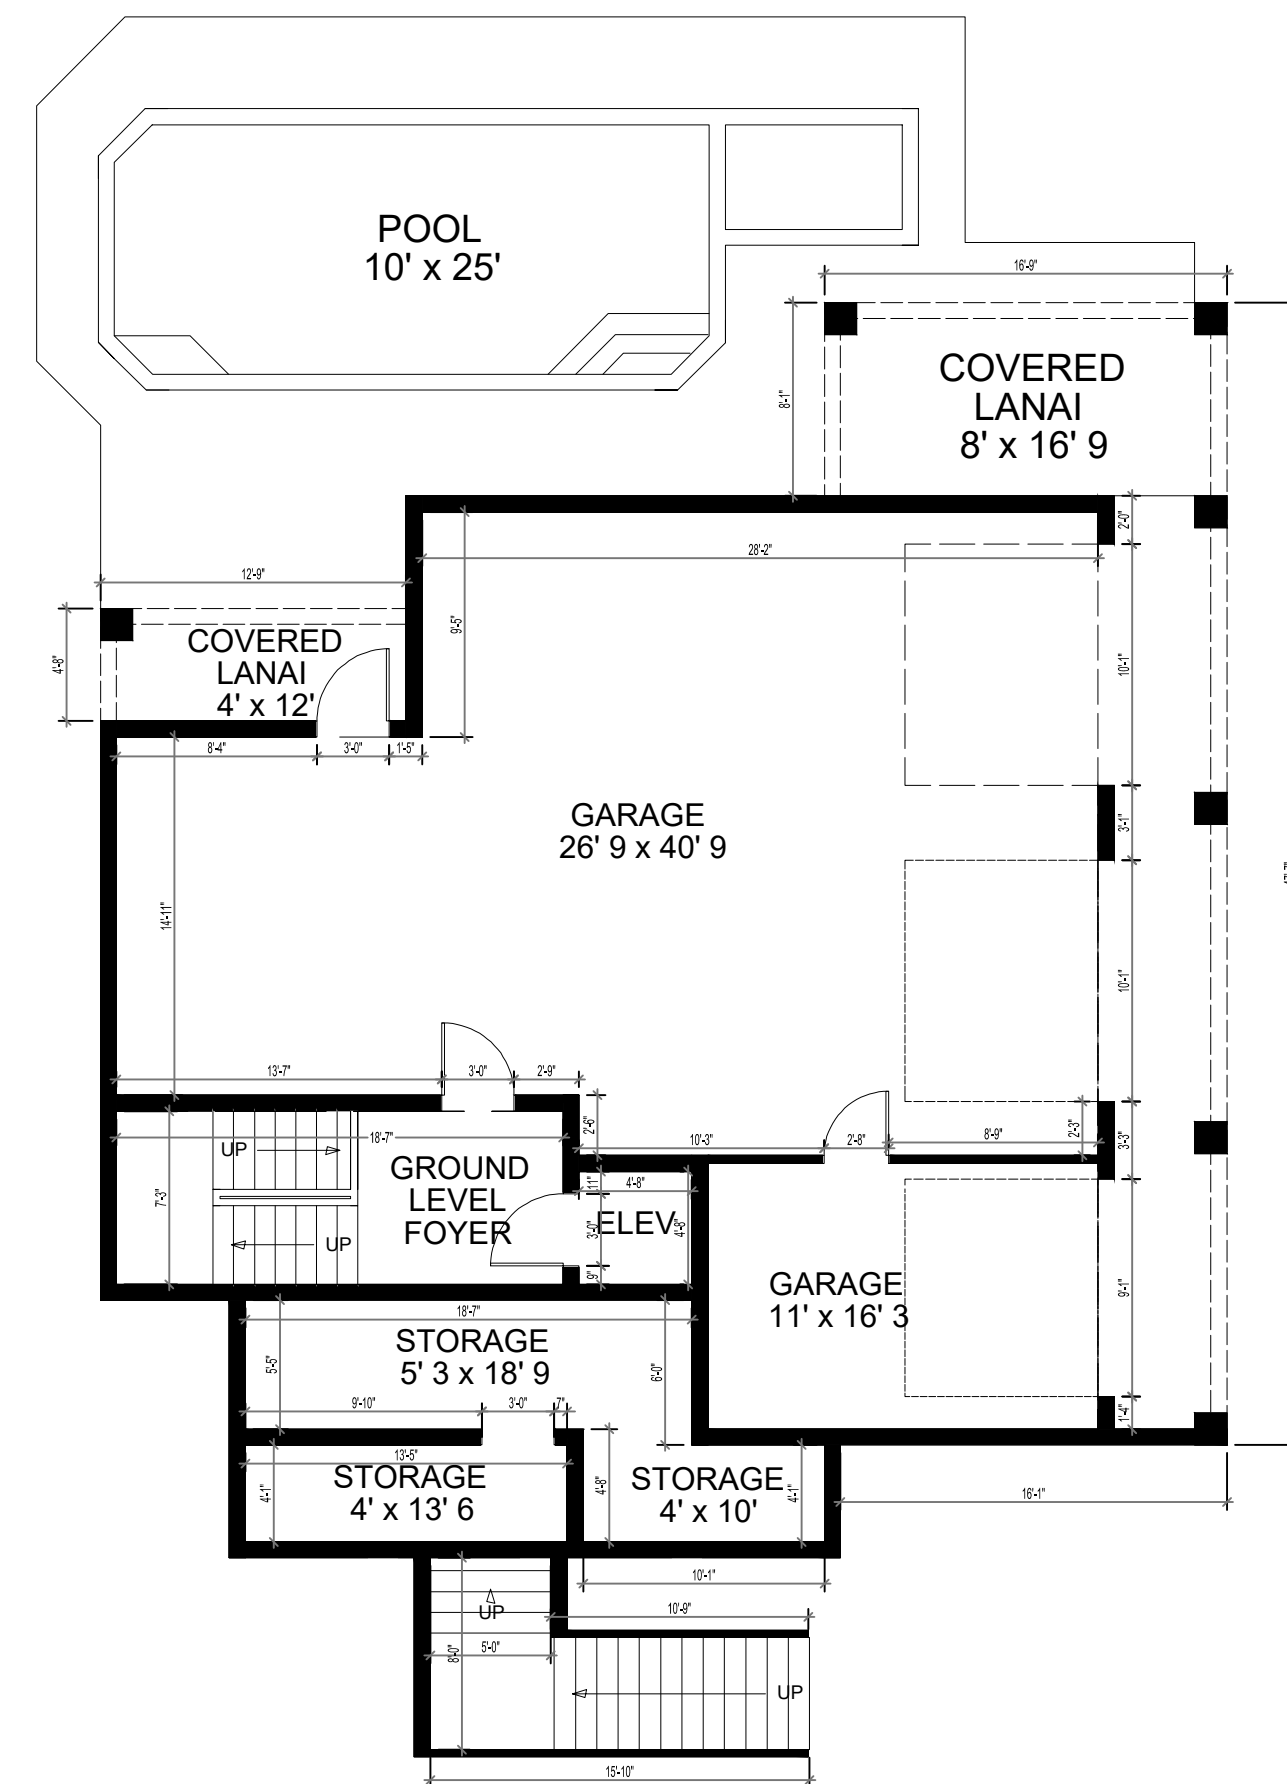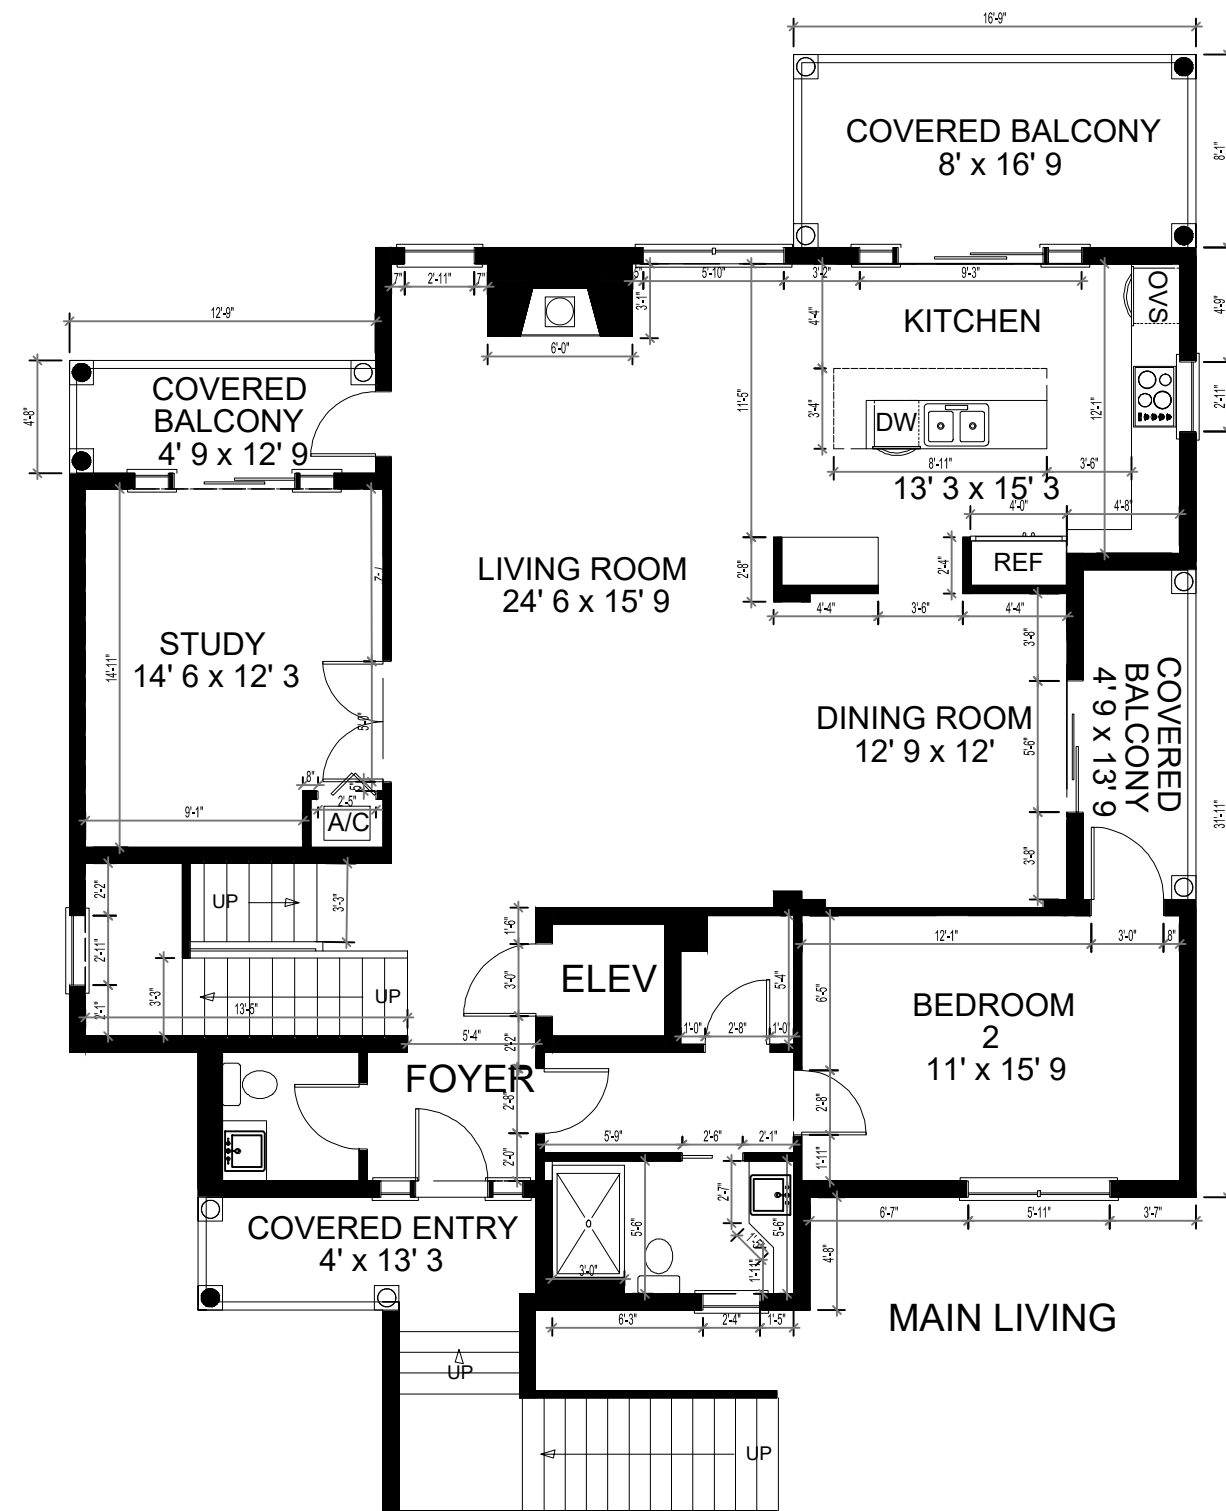

N  
FLOOR PLAN  
SCALE: 1/8" = 1'

