

## 6906 BOCHI CIRCLE SARASOTA, FL



Ground Level Foyer	243 sq. ft.
Main Living	2054 sq. ft.
Upper Level	2054 sq. ft.

TOTAL UNDER AIR	4351 sq. ft.
Garage/Storage	1894 sq. ft.
Covered Entry	64 sq. ft.
Covered Balconies	340 sq. ft.
Covered Lanais	297 sq. ft.


TOTAL UNDER ROOF	6946 sq. ft.
Balcony	160 sq. ft.
Lanai/Pool	1031 sq. ft.

TOTAL AREA	8137 sq. ft.
------------	--------------

BLUEPRINT CONVERSION: Measurements and information derived from blueprints.

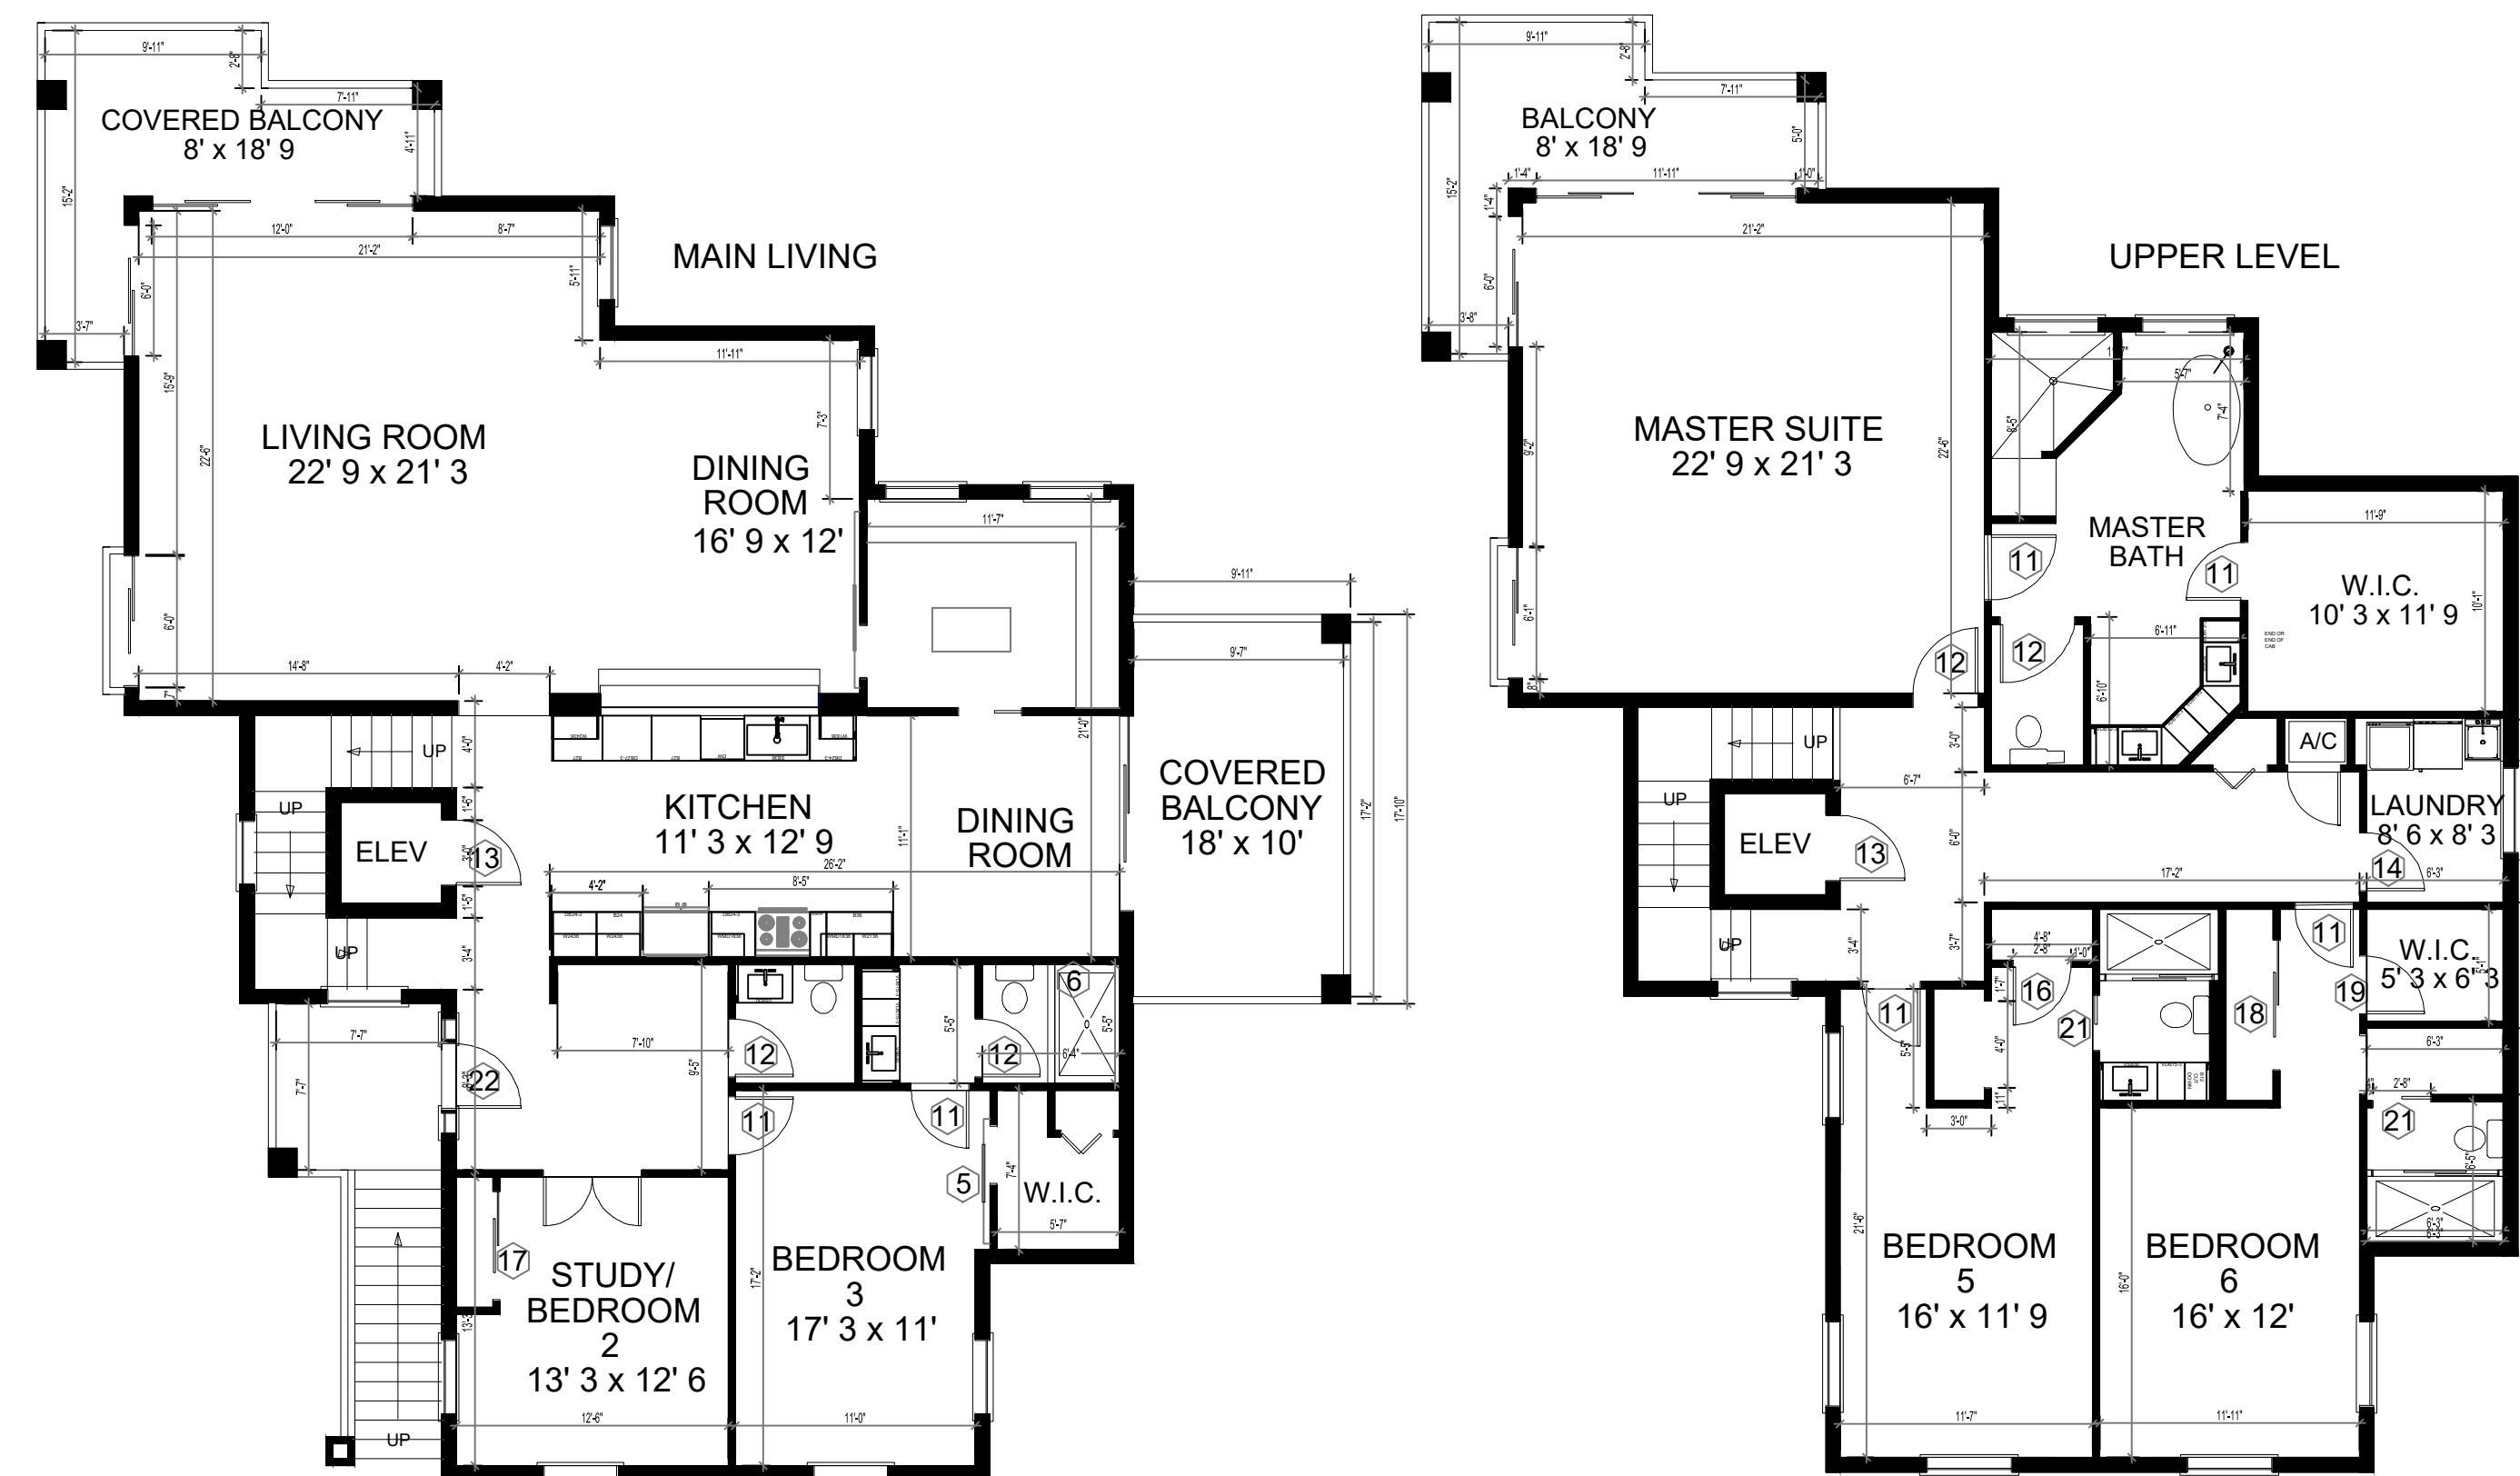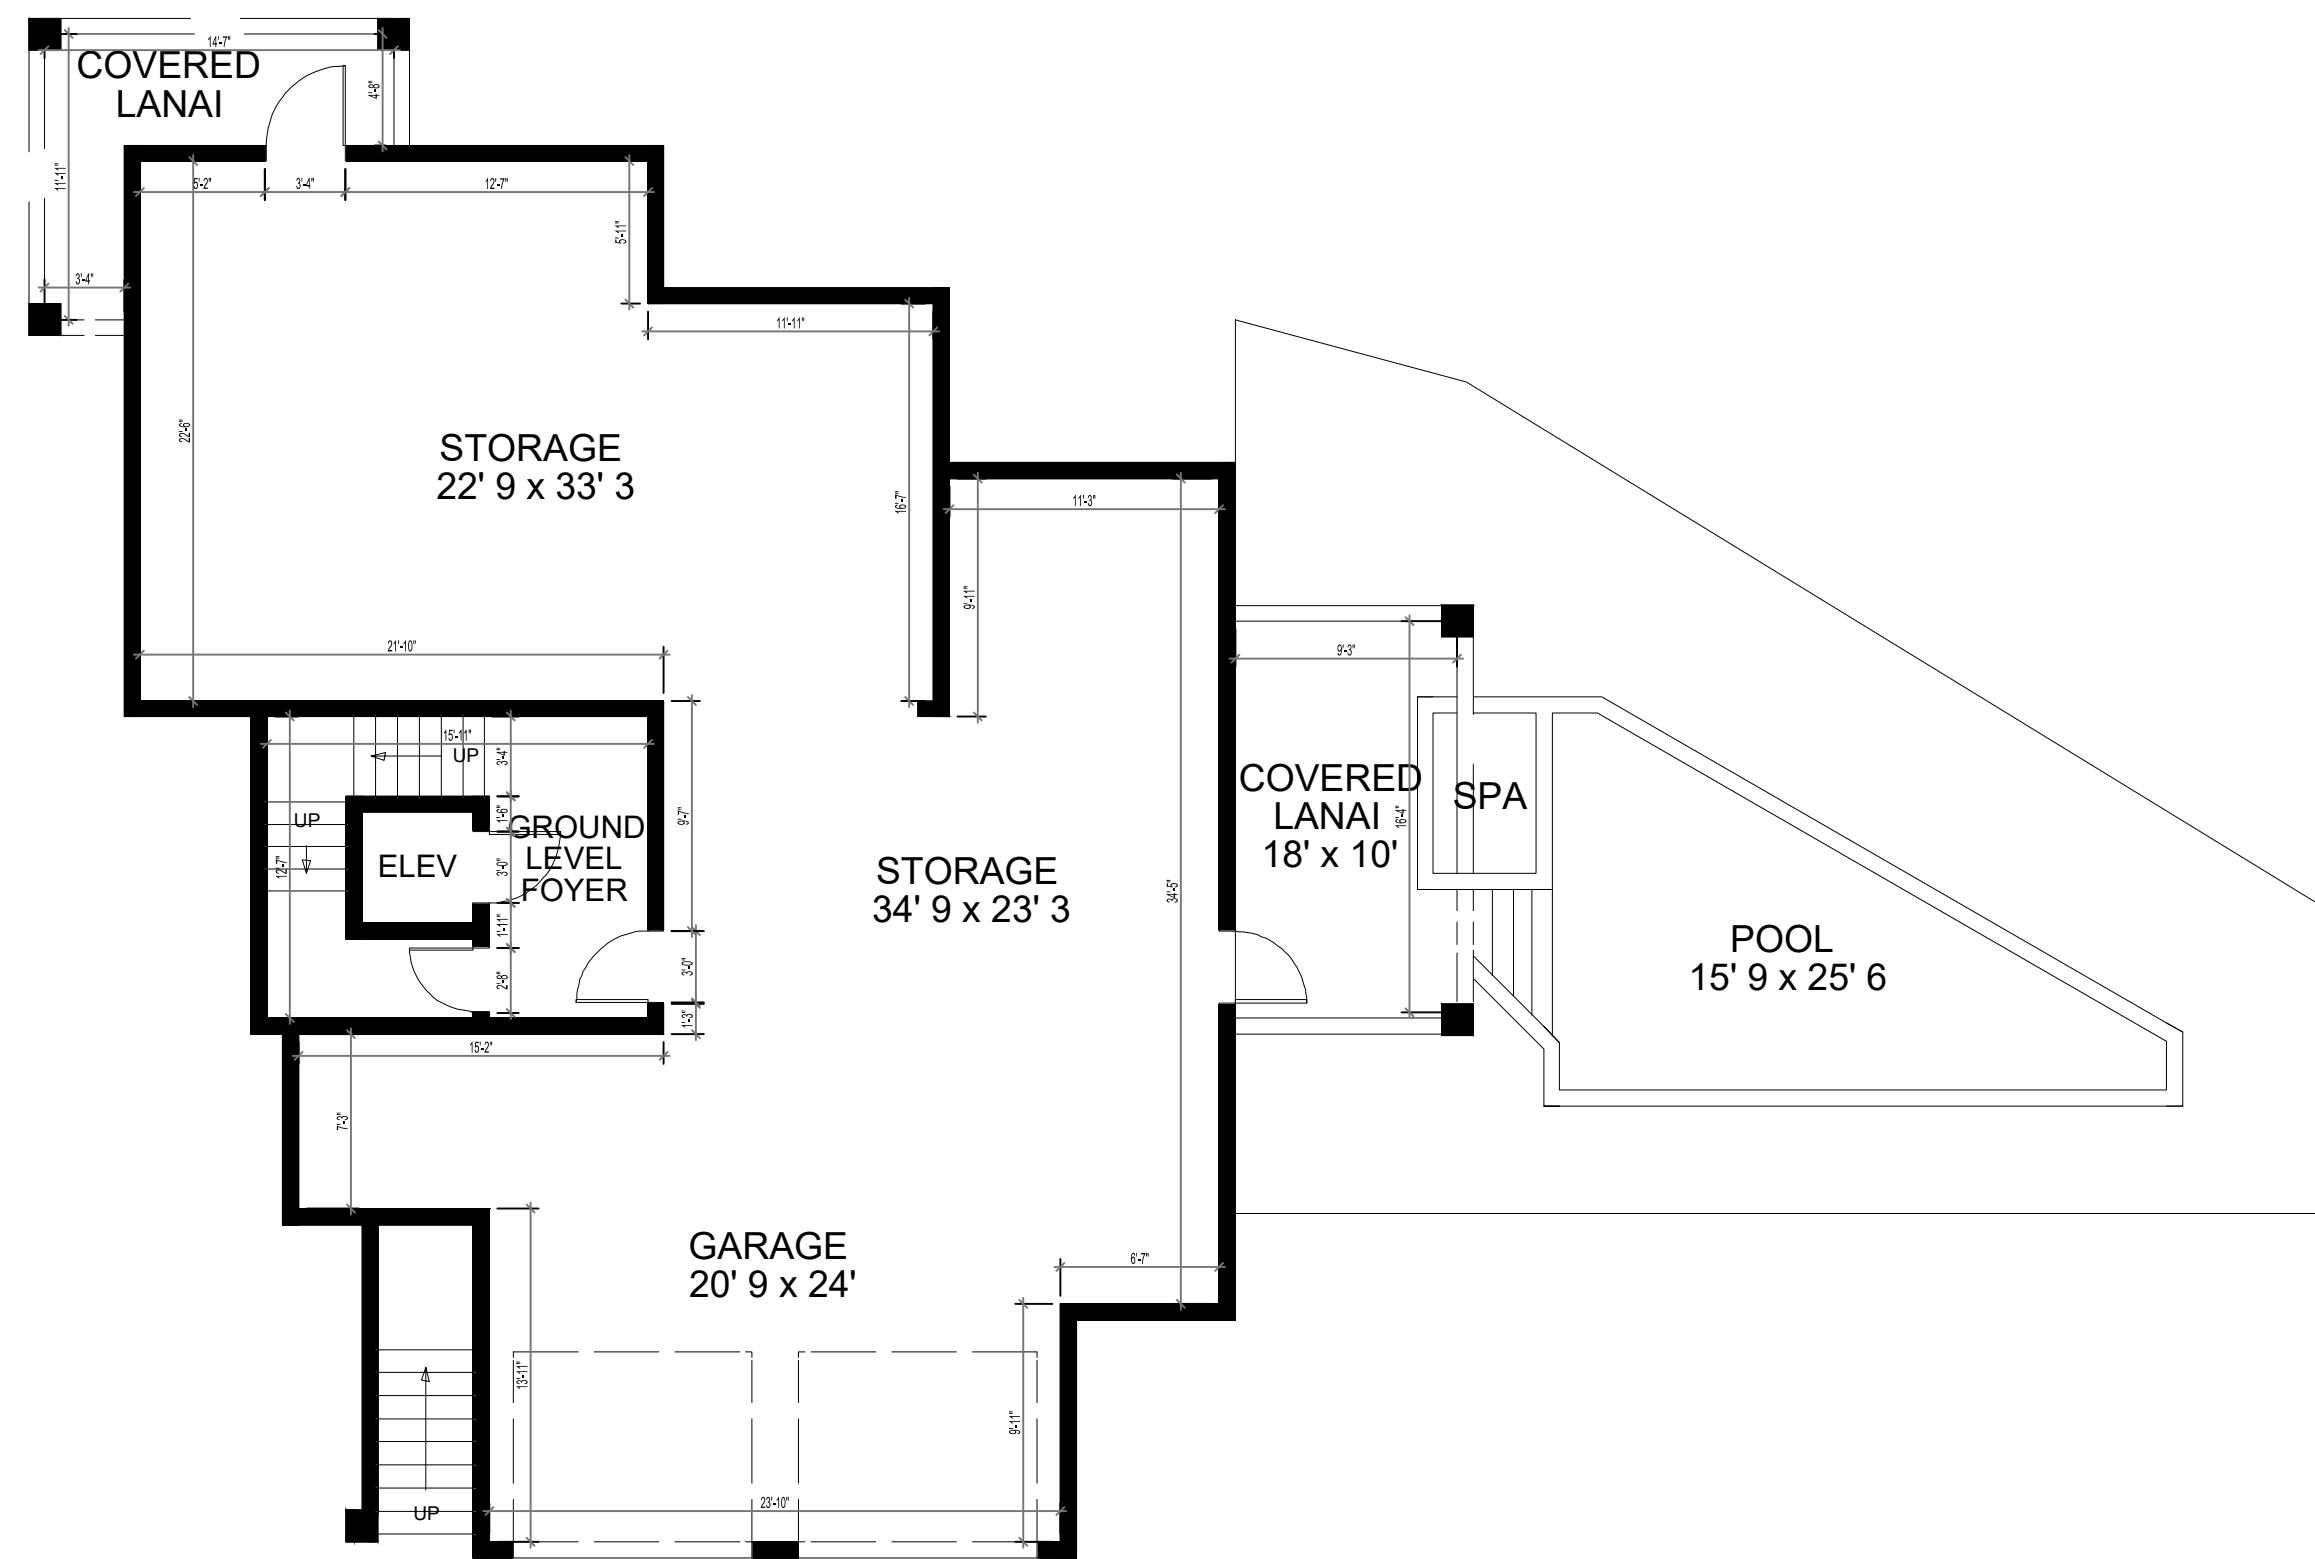

DOORS TO BE FIELD VERIFIED

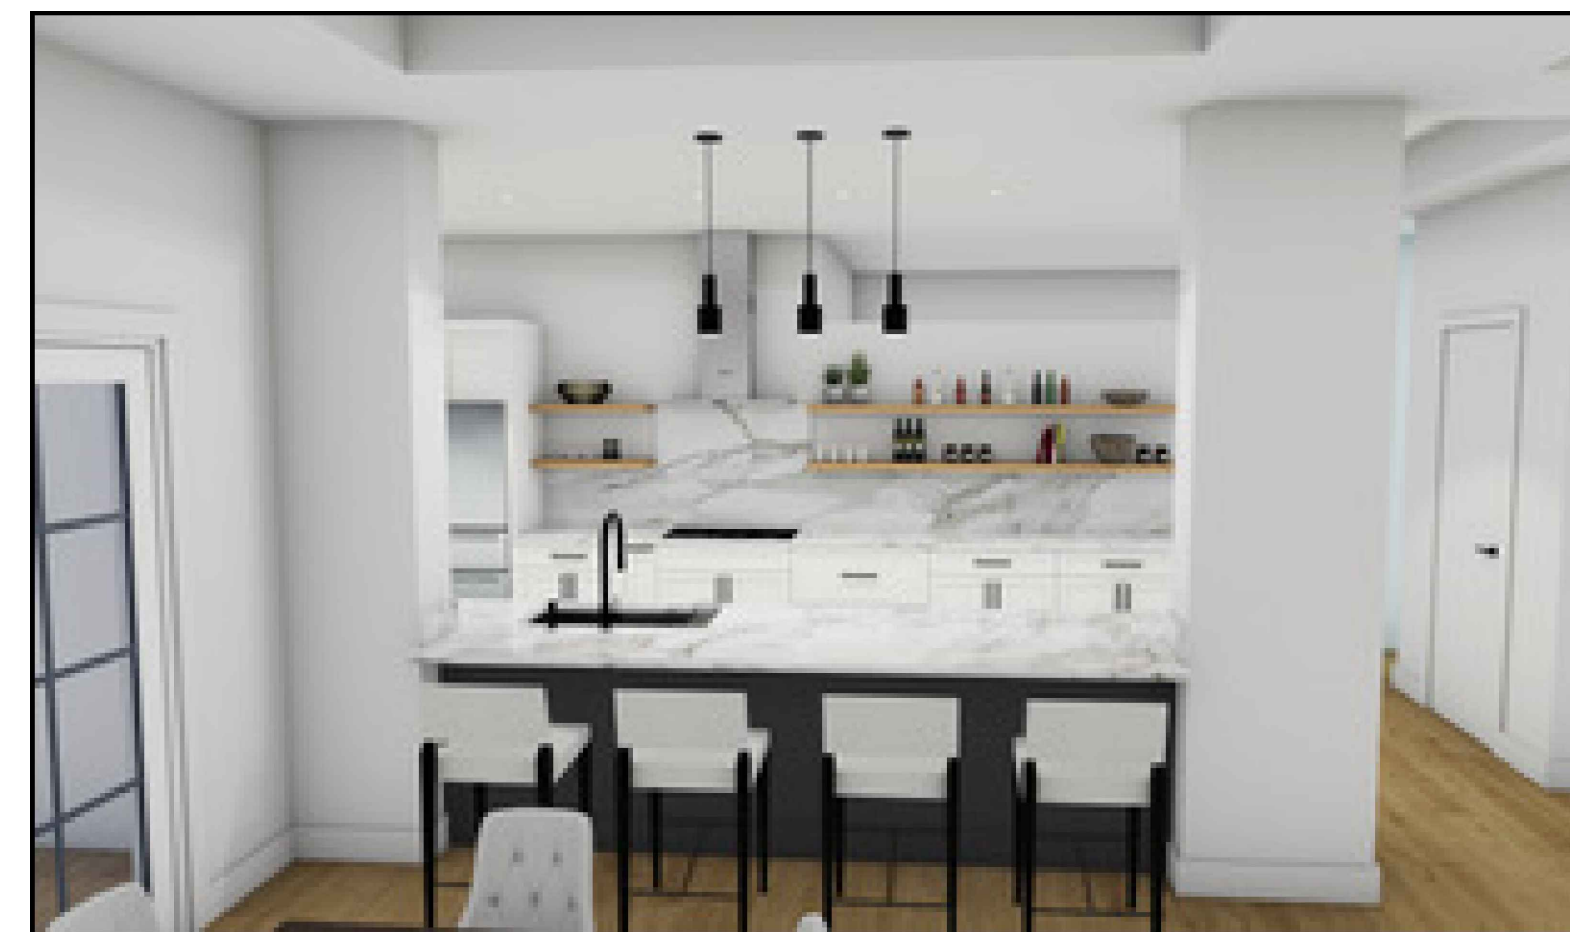

1174 COURT ST  
CLEARWATER, FL. 33756  
(727) 596-9006  
INFO@NELSONCR.COM

**PAMPA SUNBELT**  
Owner: Pampa Sunbelt 11, LLC  
LA LINDA  
6906 BOCHI CIR SIESTA KEY, FL

SCALE:  $\frac{1}{8}'' = 1'-0''$

REVISIONS:

DATE: 12/28/2021 YG  
REV: 01/20/2022  
REV: 02/11/2022  
03/23/2022 YG

FOR CONSTRUCTION  
PURPOSES

TITLE:

SHEET NUMBER:

1